

Key for Plans Showing Asbestos Locations



Asbestos identified, presumed or visually assessed in this room. Refer to Asbestos Register (Appendix 1) for details.



Area not accessed.




Sample number



Reference sample number



Area numbering

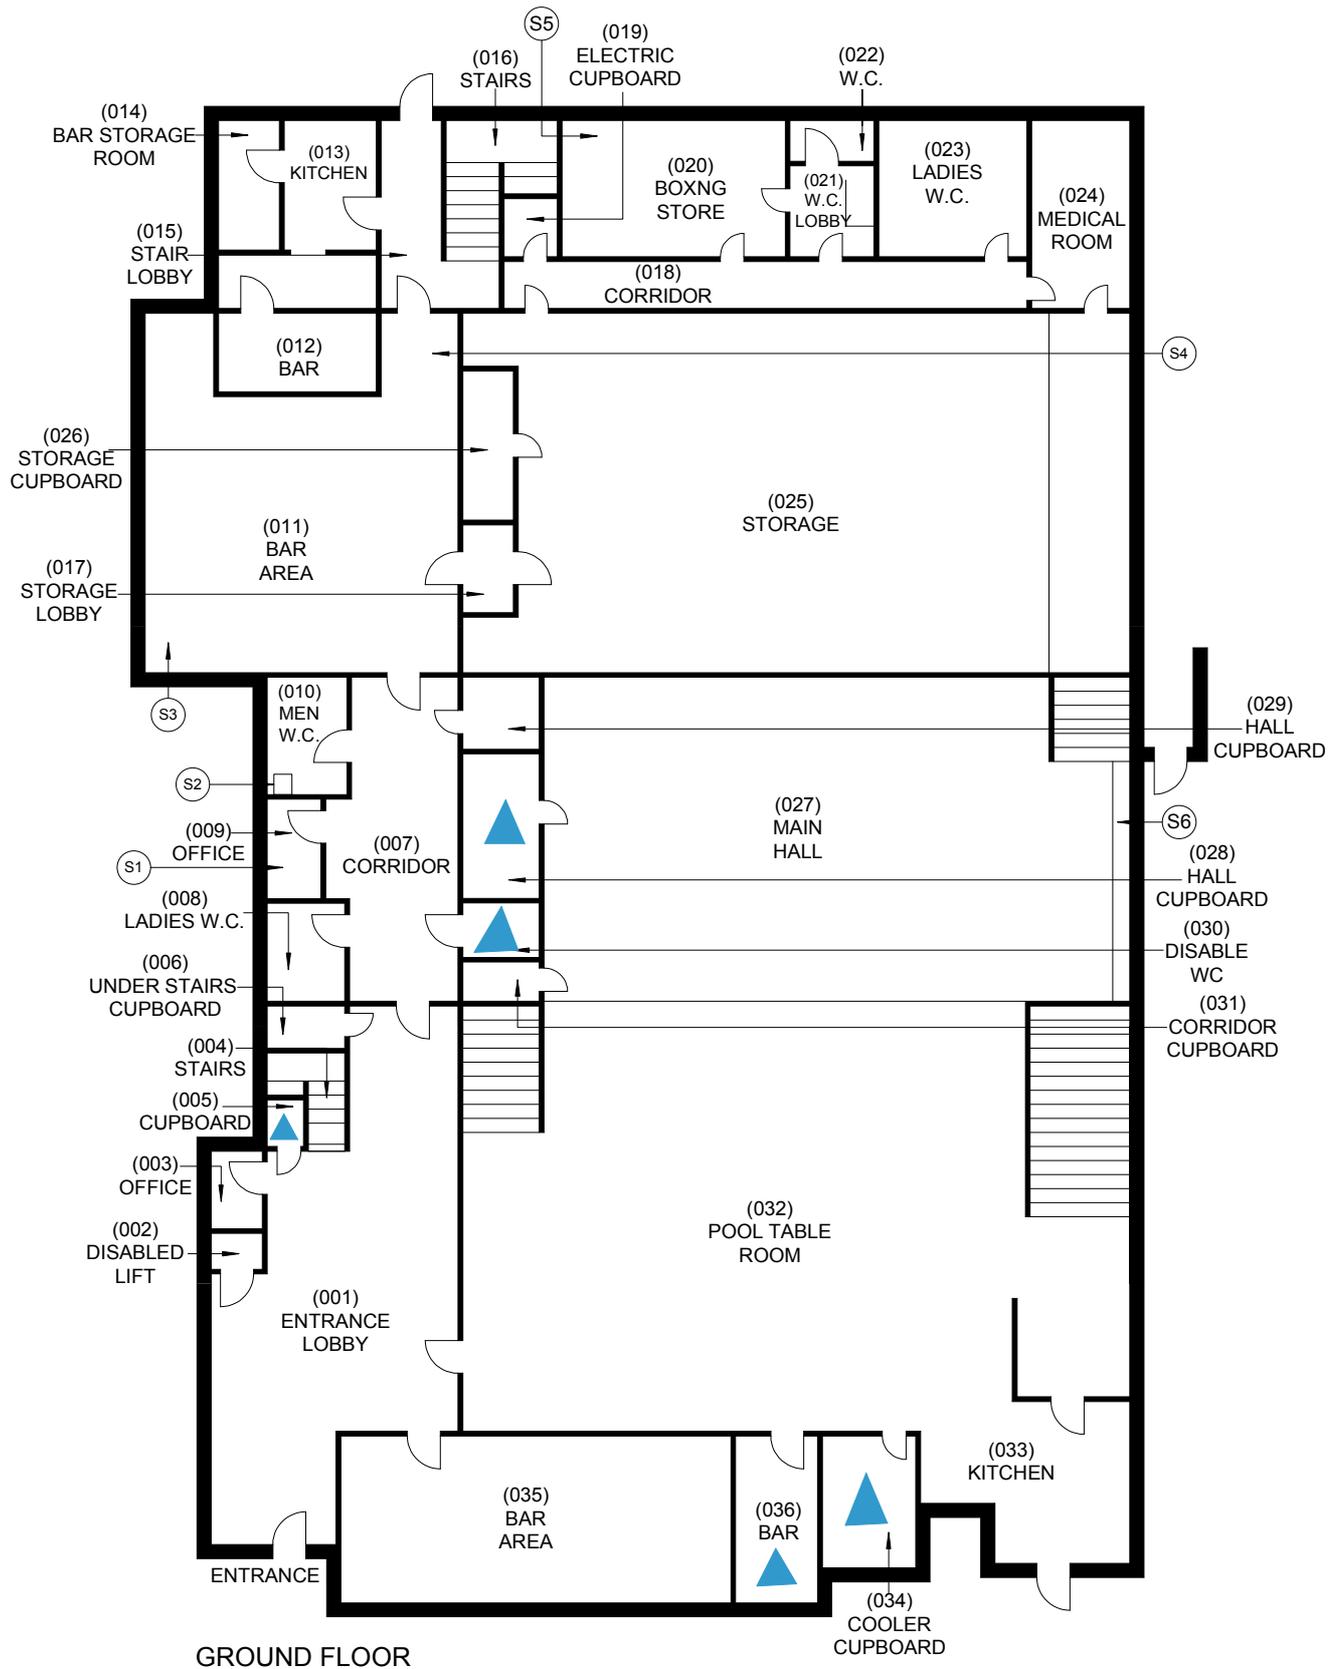

Please Note: Sketch Plans may only illustrate main asbestos components or specific areas of no access (general areas of no access stipulated not shown)



Address:
**Churchill Gardens
 Residents' Hall**


Drawing Title
Floor Plan

Sketch Drawing
 (Not to Scale)

Date:
 25-03-2013

Sheet:
 1 of 2

Drawing No.:
SV59640

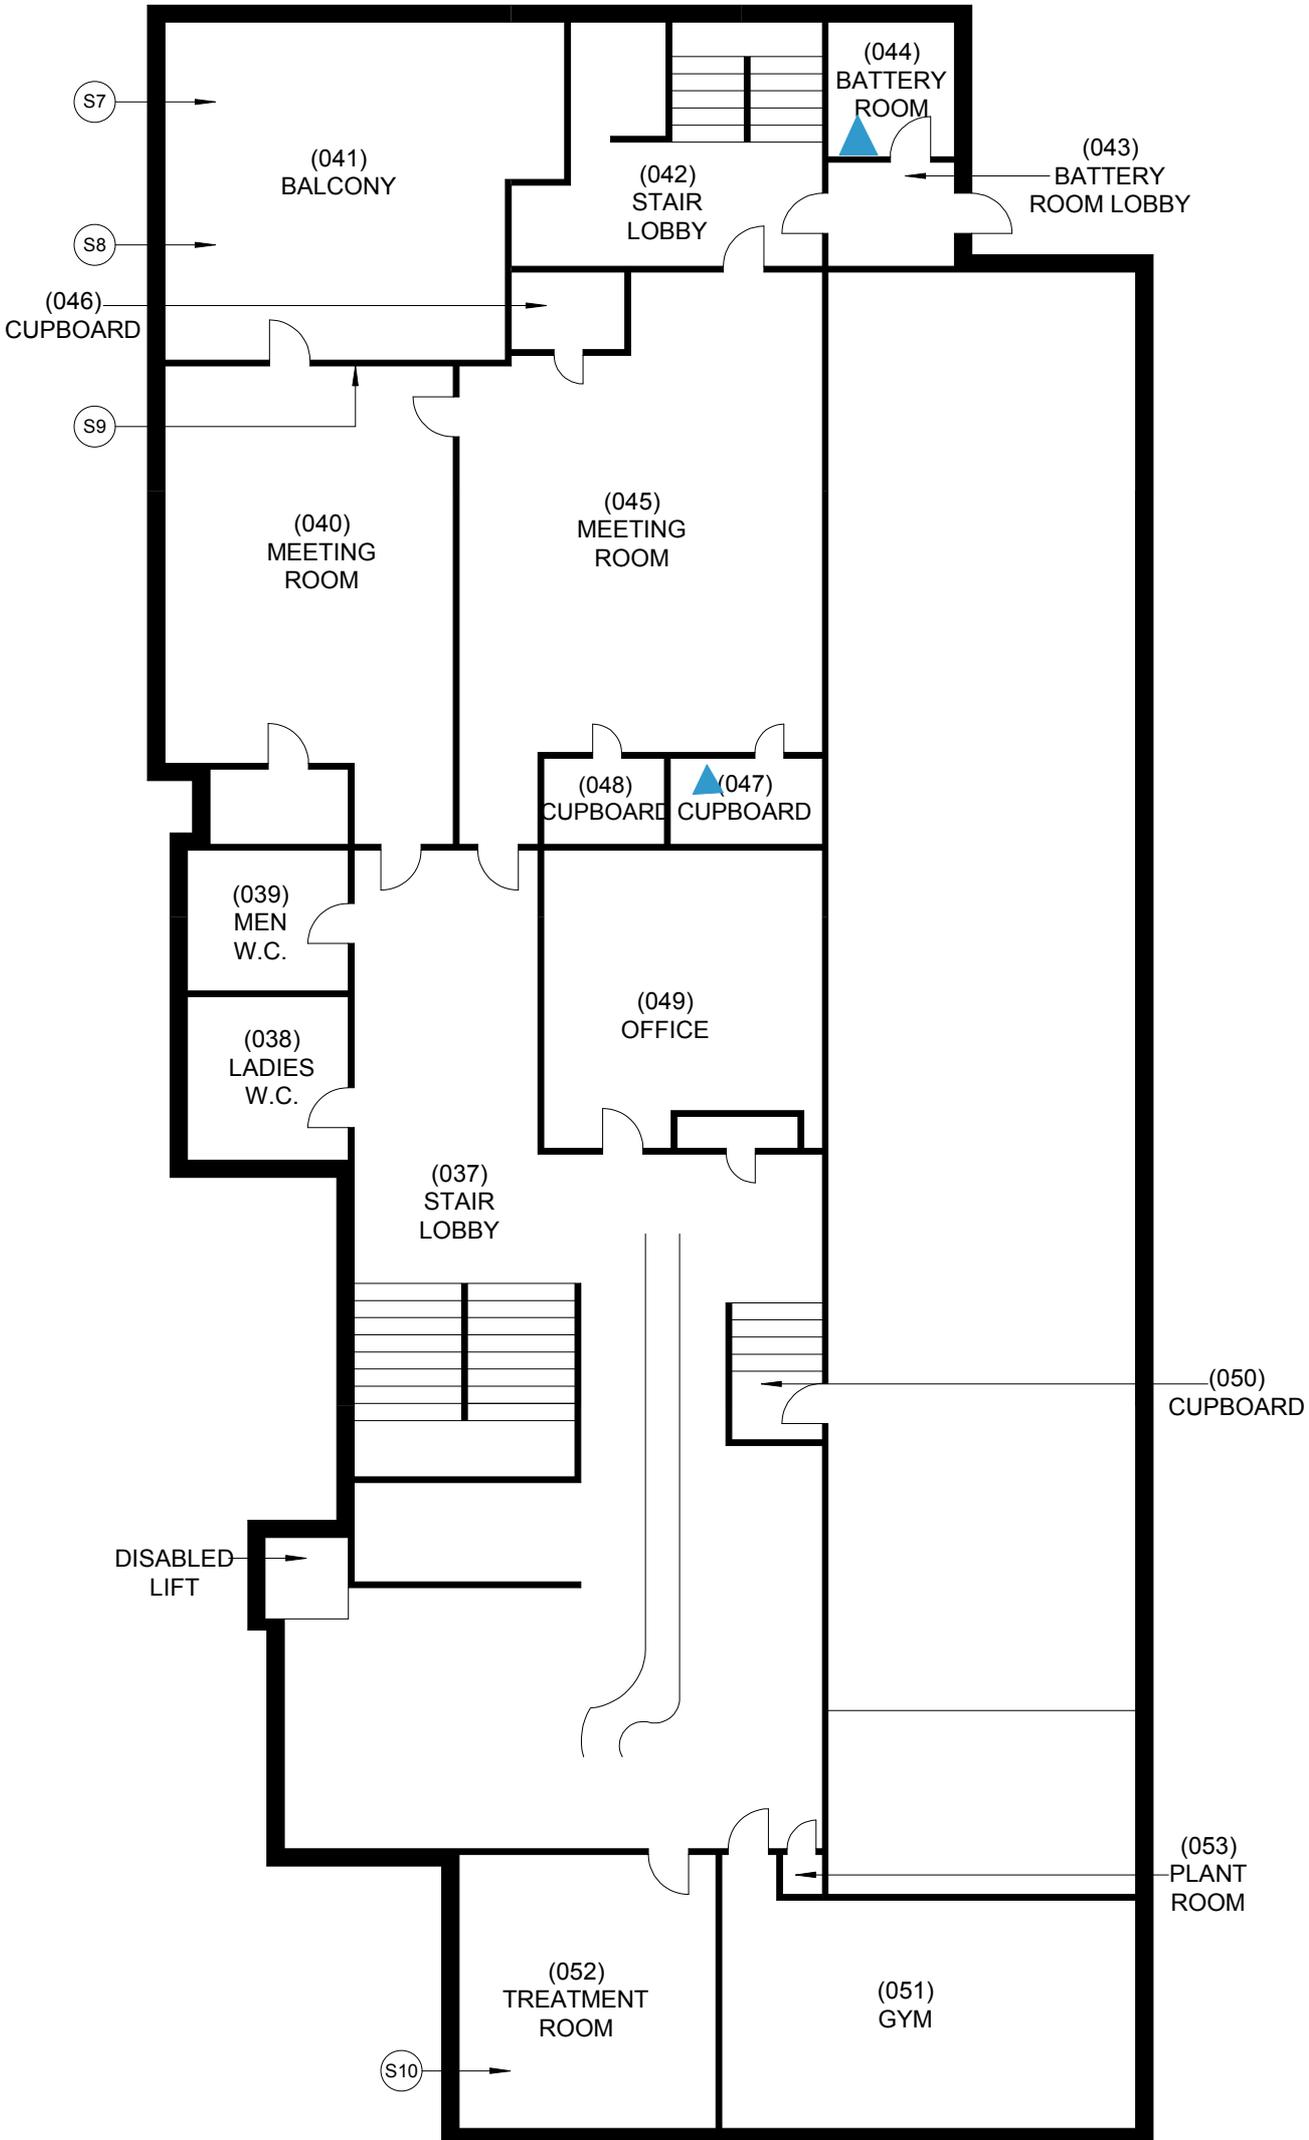

FIRST FLOOR