

700/65000/2324

Westminster (Site A Church Street) Compulsory Purchase Order 2023




THE COMMON SEAL OF THE LORD MAYOR AND CITIZENS OF THE CITY OF WESTMINSTER WAS HEREUNTO AFFIXED IN THE PRESENCE OF:

J. Jackson PRINCIPAL SOLICITOR (AUTHORISED SIGNATORY)


DATED THIS 31 DAY OF OCTOBER 2023



- Key:
- Order Land
 - Land to be acquired
 - New Rights to be acquired

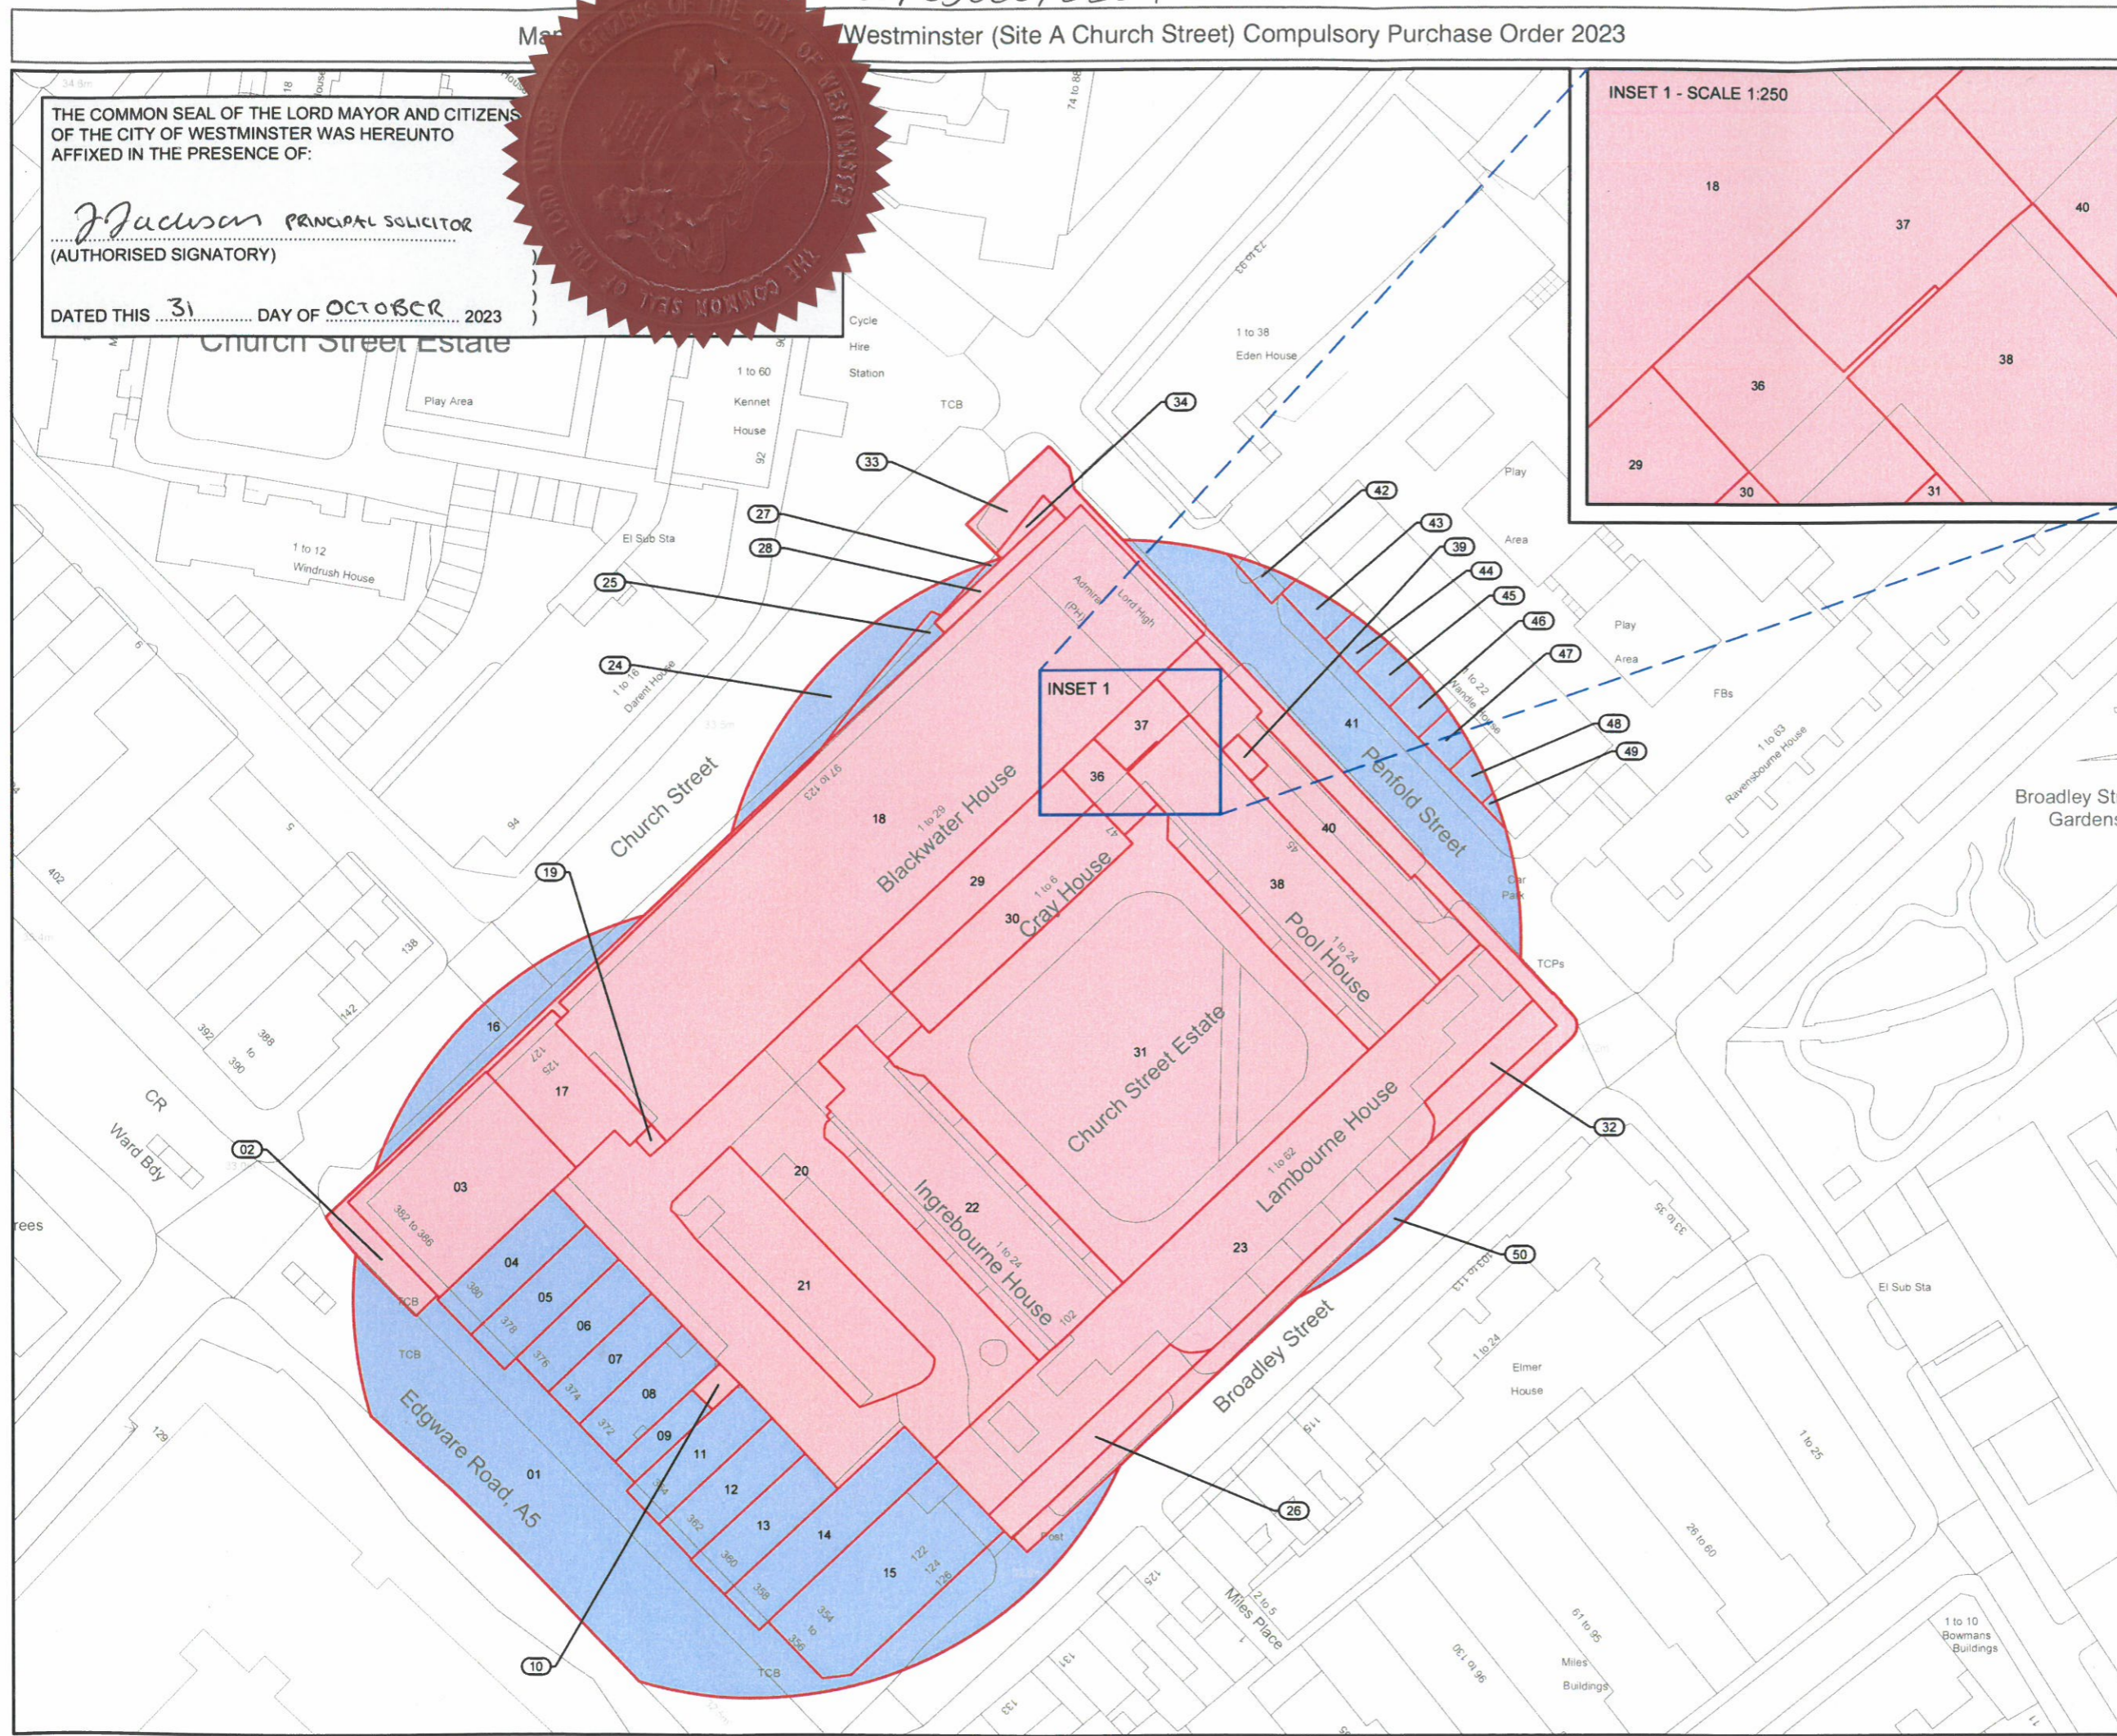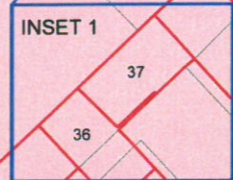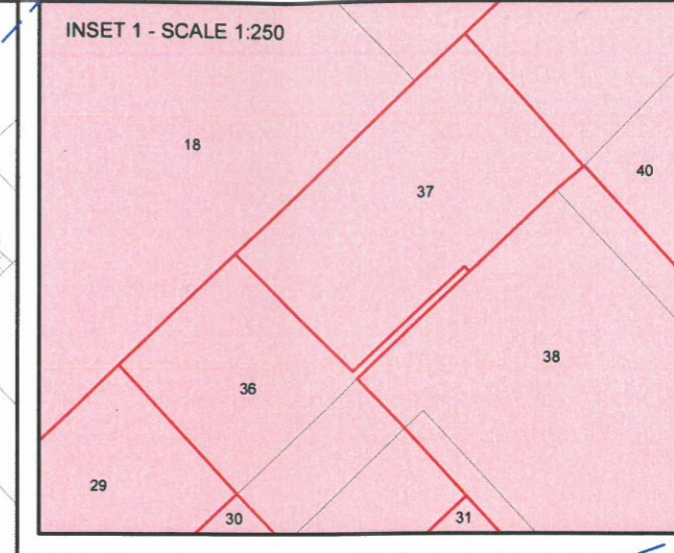

Title: Map referred to in the City of Westminster (Site A Church Street) Compulsory Purchase Order 2023

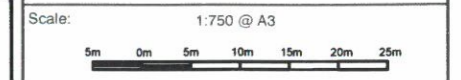

Dwg Ref: N:\CAD Team\Westminster Church\Westminster_Church_Street_Site_A_CPO_Plan_R3.dwg
Plan Ref: WCS/SiteA/CPO/002

© Crown copyright and database rights 2023 Ordnance Survey 0100031673. You are not permitted to copy, sub-license, distribute or sell any of this data to third parties in any form.



Date:	24.10.2023	Drawn by:	GJ
Rev:	1	Checked:	KC

Ardent