


\uk.wspgroup.com\central_data\Projects\70083566 - WA2103CYA Active Streets Experimental School Streets Schemes\02 Wp\HW Highways\01 Model\01-Feasibility\70083566-WSP-P08-X-DR-HI-0100.dwg 20 Jun 2023 5:02pm

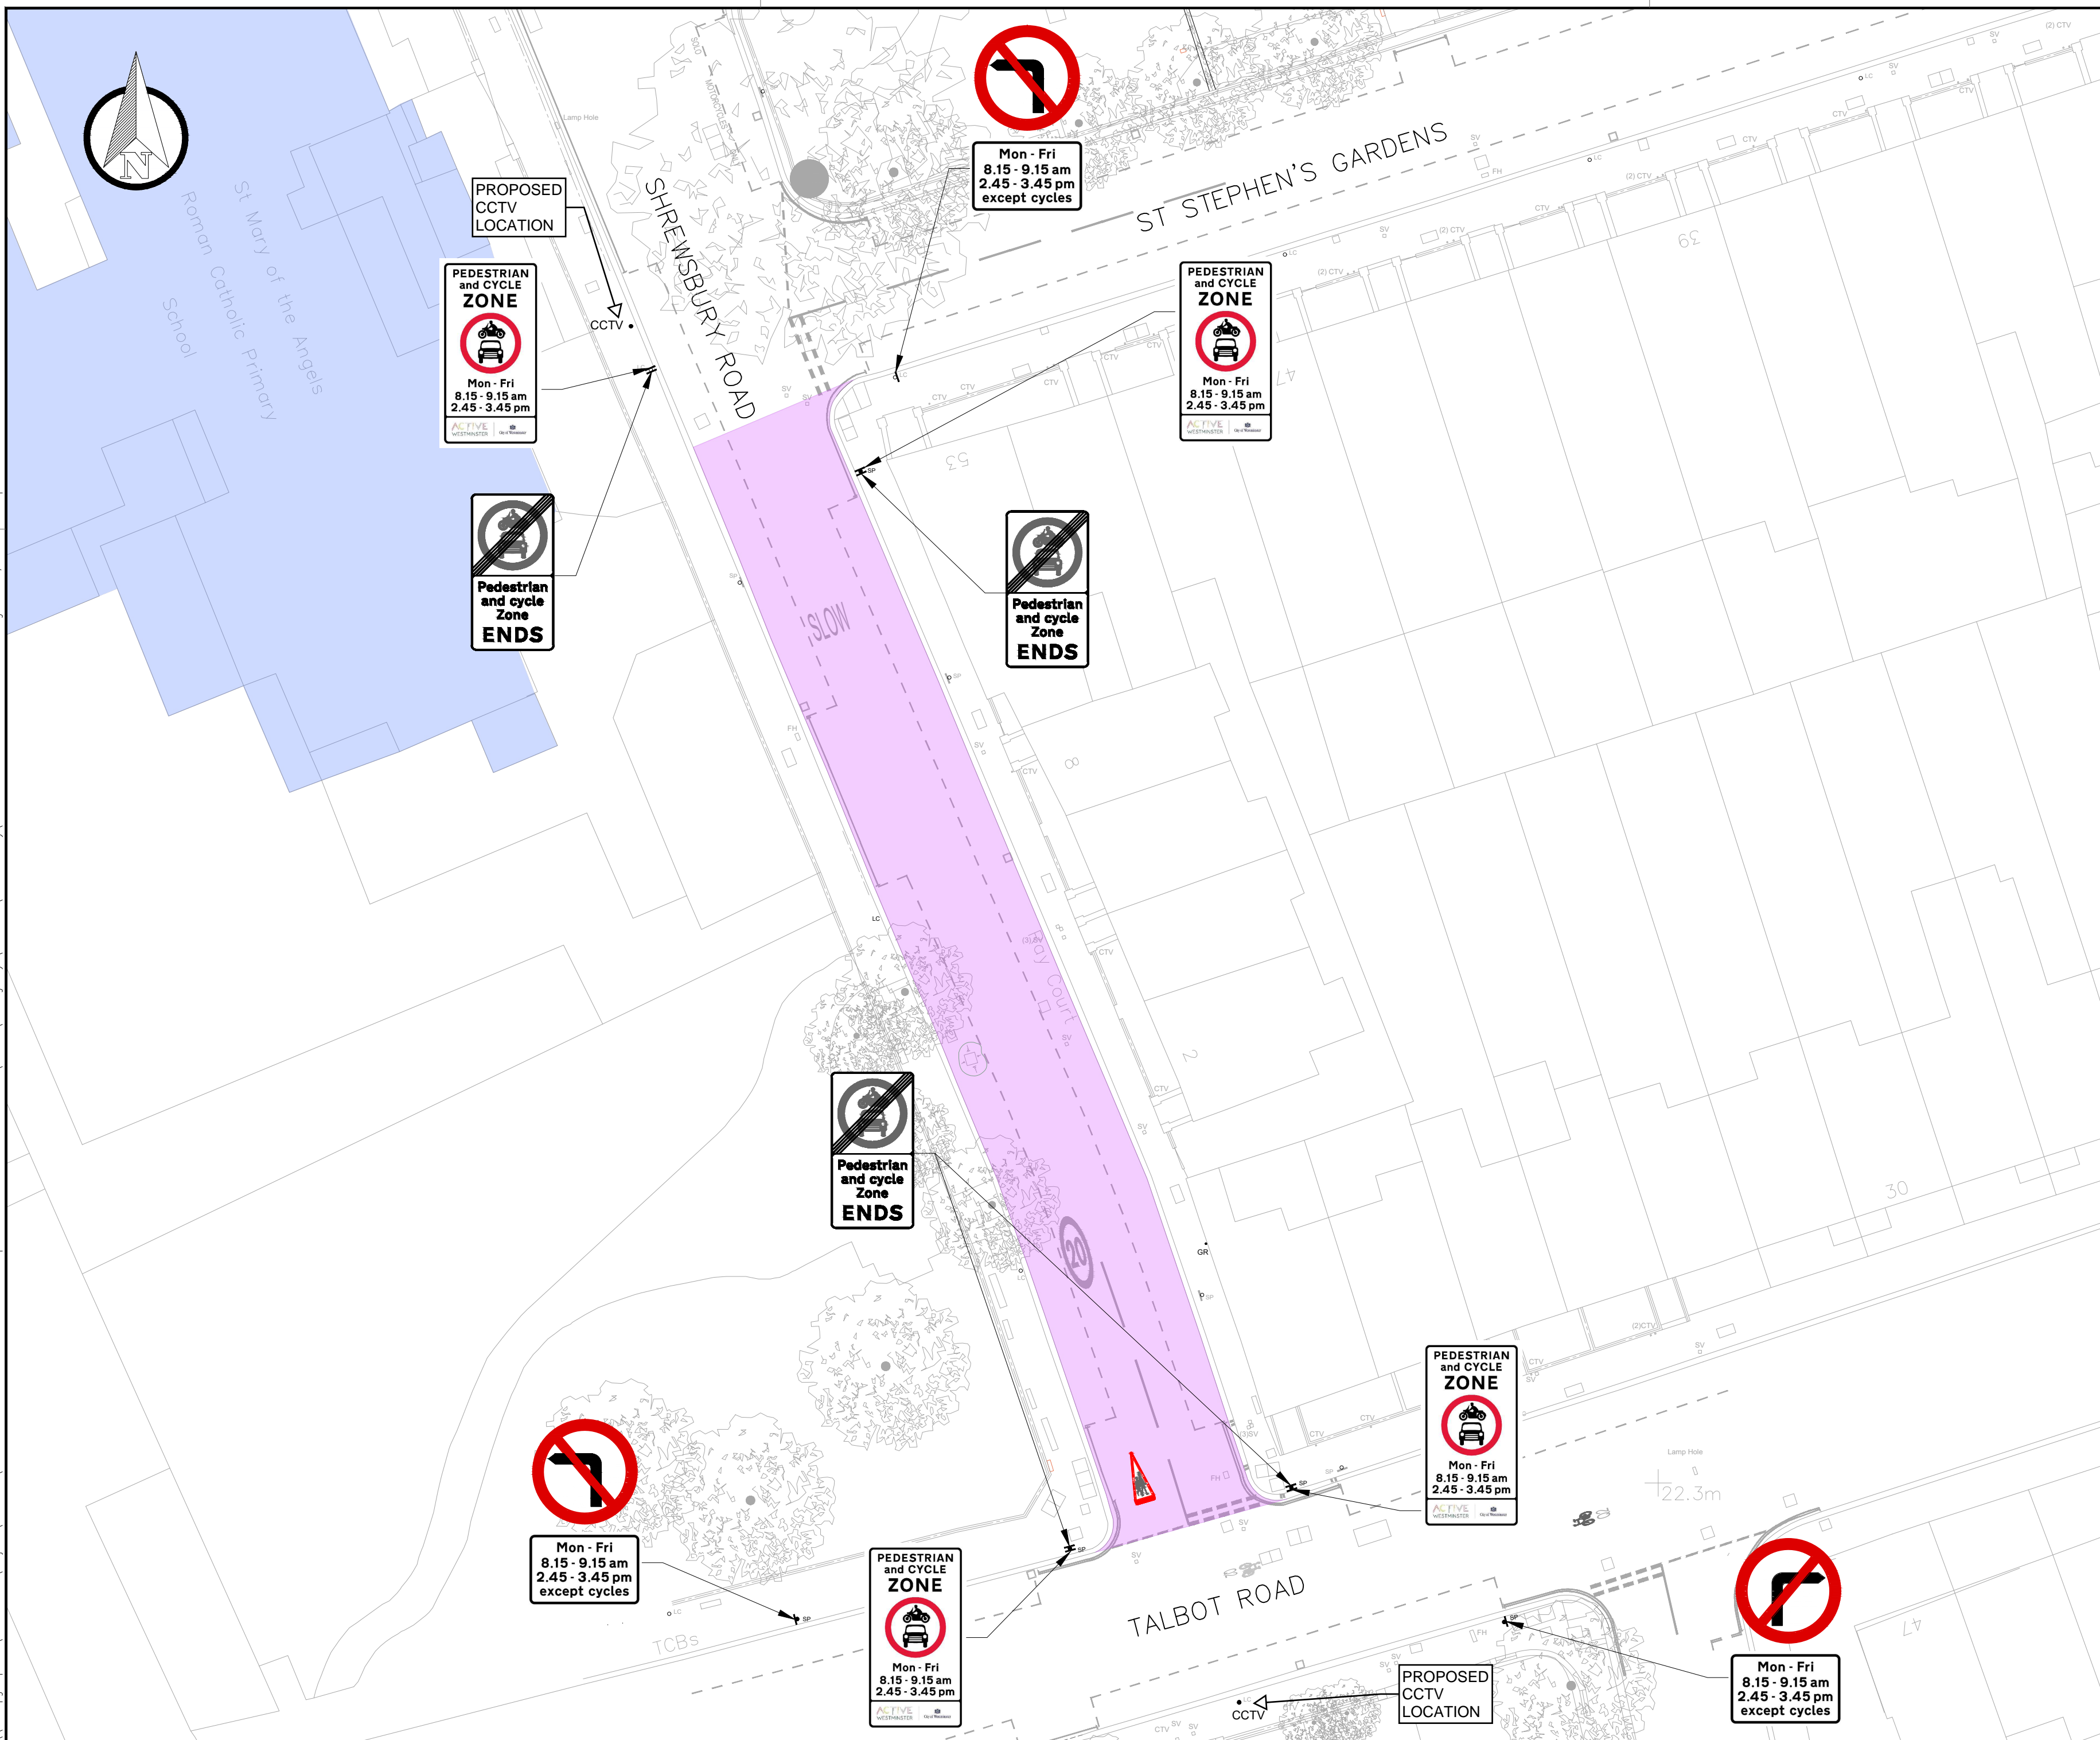

KEY

| | |
|--|--------------------------------------|
| | PROPOSED WHITE LINE MARKING |
| | PROPOSED SIGN AND POST |
| | PROPOSED CCTV CAMERA TO BE INSTALLED |
| | PROPOSED SIGN ON EXISTING FEATURE |
| | EXISTING GRANITE KERB |
| | EXISTING LINE MARKING |
| | EXISTING SIGN AND POST |
| | EXISTING SIGN AND WIDE BASED POST |
| | EXISTING LAMP COLUMN |
| | EXISTING TREE |
| | EXISTING GULLY |
| | EXISTING SCHOOL |
| | PROPOSED SCHOOL STREET ZONE |

NOTE:

- NO SITE INVESTIGATIONS WERE UNDERTAKEN & ALL ASSUMPTIONS MADE ARE BASED ON TOPOGRAPHICAL SURVEY & DESKTOP STUDY.
- THE LOCATIONS OF SIGNS MAY CHANGE TO REFLECT ASSETS/SITE CONDITIONS.

| REV | DATE | BY | DESCRIPTION | CHK | APD |
|-----|------------|----|-----------------------------------------------|-----|-----|
| P03 | 20.01.2023 | AP | CCTV CAMERA LOCATIONS ADDED | | |
| P02 | 14.10.2021 | AP | REVISED ISSUE FOLLOWING CONTRACT E'S FEEDBACK | MC | JOR |
| P01 | 26.03.2021 | AP | INITIAL ISSUE | MC | JOR |

DRAWING STATUS: **CONSULTATION**

25 Mandela Way, London, SE1 5SZ
www.fconway.co.uk www.wsp.com

CLIENT:

City of Westminster

PROJECT:

ACTIVE STREETS
EXPERIMENTAL SCHOOL STREETS SCHEMES

TITLE:

ST MARY OF THE ANGELS RC PRIMARY SCHOOL
SHREWSBURY ROAD - SCHOOL STREET
PROPOSED LAYOUT

| | | | | | |
|----------------------------------|-----------------|-----------------|---------|----------|-------|
| SCALE @ A2 | DATE | DESIGN/DRAWN | CHECKED | APPROVED | SHEET |
| 1:250 | 26.03.2021 | AP | MC | JR | A2 |
| WSP PROJECT No: | FMC PROJECT No: | WCC PROJECT No: | | | |
| 70083566 | WWESA - | WA1203CYA | | | |
| DRAWING No: | REV: | | | | |
| 70083566-WSP-P08-X-DR-HI-0100-01 | S1-P03 | | | | |